



New York State Certified
Service-Disabled Veteran-Owned Business

May 31, 2022

Wayne County Project D040071 – Rehabilitation of Farmington Road Bridge Over Ganargua Creek
Farmington Road Bridge Closure Notification

To Whom It May Concern,





Crane Hogan Structural Systems will be closing Farming Road Bridge over Ganargua Creek in Macedon, NY starting **June 8, 2022**. The Bridge will remain closed through October 14, 2022. Attached is the detour plan for your reference. The detour will be posted for the duration of the closure. If you have any questions or concerns please contact me.

Sincerely,

Brandon Freeman
Project Superintendent
Cell: (585) 441-2265
Main Office: (585) 352-9889
E-mail: bfreeman@crane-hogan.com

WORK ZONE TRAFFIC CONTROL NOTES:

1. PRIOR TO THE START OF ANY WORK OPERATIONS, ALL RELATED WORK FOR PROPOSED WORK ZONE TRAFFIC CONTROL SHALL BE COMPLETE. THIS INCLUDES BUT IS NOT LIMITED TO, ALL SIGNS, SIGNALS, PAVEMENT MARKINGS, BARRIERS, DELINEATION (CONES, DRUMS, ETC.), FLAGGERS, PAVEMENT MODIFICATIONS, AND ANY OTHER RELATED WORK.
2. WORK ZONE TRAFFIC CONTROL SHALL BE PROVIDED THROUGHOUT THE LENGTH OF THE CONTRACT IN ACCORDANCE WITH THE PROVISIONS OF SECTION 619 OF THE NYS DOT STANDARD SPECIFICATIONS AND STANDARD SHEETS FOR WORK ZONE TRAFFIC CONTROL. THE MUTCD AND ANY PROVISIONS CONTAINED IN THE CONTRACT DOCUMENTS, AND AS ORDERED BY THE ENGINEER (A.O.B.E.), THE "MUTCD" AS REFERENCED IN THESE CONTRACT DOCUMENTS, SHALL MEAN THE CURRENT MANUAL ON UNIFORM TRAFFIC CONTROL DEVICES FOR STREETS AND HIGHWAYS, USED IN CONJUNCTION WITH THE CURRENT NEW YORK STATE SUPPLEMENT TO THE MUTCD.
3. THE TRAFFIC CONTROL PLANS SHOWN ARE TO BE CONSIDERED MINIMUM REQUIREMENTS. ADDITIONAL SIGNS AND/OR TRAFFIC CONTROL DEVICES MAY BE REQUIRED AS DETERMINED BY THE ENGINEER, COST TO BE INCLUDED IN THE PRICE BID FOR ITEM 619.01. IF AT ANY TIME THE ENGINEER DETERMINES THAT TRAFFIC IS NOT BEING PROPERLY MAINTAINED WITHIN OR AROUND A WORK ZONE, THE CONTRACTOR SHALL IMMEDIATELY CORRECT THE INDICATED DEFICIENCY.
4. WEEDS, SHRUBBERY, CONSTRUCTION MATERIALS, EQUIPMENT, VEHICLES, OR WORKERS SHALL NOT OBSCURE TRAFFIC CONTROL DEVICES OR OBSTRUCT TRAFFIC. THE CONTRACTOR SHALL BE REQUIRED TO TRIM ANY FOLIAGE OBSTRUCTING THE VISIBILITY OF ANY TRAFFIC CONTROL DEVICE WHETHER PERMANENT, TEMPORARY, OR CONSTRUCTION.
5. THE CONTRACTOR SHALL COORDINATE ANY WORK WITH OTHER CONTRACTORS, UTILITY COMPANIES, MUNICIPALITIES, AND PERMITTEES IN ACCORDANCE WITH STANDARD SPECIFICATION 105-06, TO ENSURE ALL TRAFFIC IS PROPERLY AND SAFELY MAINTAINED.
6. SIGN LOCATIONS SHOWN FOR THE ROAD CLOSURE & DETOUR PLANS ARE APPROXIMATE ONLY. EXACT LOCATIONS MAY BE DETERMINED BY THE CONTRACTOR AND APPROVED VERBALLY BY THE ENGINEER. CARE SHALL BE TAKEN NOT TO OBSCURE OTHER SIGNS, PARTICULARLY STOP SIGNS. AVOID PLACING SIGNS IMMEDIATELY IN FRONT OF HOUSES. THE SIGNAGE AND BARRICADES SHALL BE MODIFIED AS NEEDED AS THE WORK PROGRESSES.
7. ACCESS TO PRIVATE AND COMMERCIAL DRIVEWAYS INCLUDING FARM FIELDS OR OTHER ACCESS DRIVEWAYS SHALL BE MAINTAINED AT ALL TIMES DURING THE LIFE OF THE CONTRACT.
8. THE CONTRACTOR SHALL NOT PARK HIS EQUIPMENT WHERE IT IS CONSIDERED BY THE ENGINEER TO BE A SAFETY HAZARD TO TRAFFIC. VEHICLES OR EQUIPMENT BELONGING TO THE CONTRACTOR OR HIS EMPLOYEES SHALL NOT BE PARKED ON ROADWAYS, SHOULDERS OR DITCHES ALONG ANY ROADWAY REMAINING OPEN TO TRAFFIC. EQUIPMENT PARKED OVERNIGHT ON THE R.O.W. SHALL BE PARKED BEHIND THE CONSTRUCTION BARRIERS.
9. AT THE PRECONSTRUCTION MEETING, THE CONTRACTOR SHALL SUBMIT AN EMERGENCY CONTACT LISTING TO THE ENGINEER, PROVIDING THE NAME, ADDRESS AND TELEPHONE NUMBER OF PERSONS AUTHORIZED TO SECURE EQUIPMENT AND LABOR OUTSIDE OF NORMAL WORK HOURS.
10. IF THE ENGINEER NOTIFIES THE CONTRACTOR OF ANY HAZARDOUS CONSTRUCTION PRACTICES AND/OR CONDITIONS, ALL OPERATIONS IN THAT AREA SHALL BE DISCONTINUED AND IMMEDIATE REMEDIAL ACTION SHALL BE TAKEN TO CORRECT THE SITUATION, TO THE SATISFACTION OF THE ENGINEER, BEFORE WORK IS RESUMED.
11. SIGNS AT OR NEAR INTERSECTIONS SHALL BE PLACED SO THAT THEY DO NOT OBSTRUCT A MOTORIST'S LINE OF SIGHT.
12. THE TYPE III CONSTRUCTION BARRICADES AND TEMPORARY CONCRETE BARRIER SHALL BE SUPPLIED WITH TYPE B LIGHTING WHICH SHALL FUNCTION BOTH DAY AND NIGHT. ALL CLOSURE SIGNS THAT INDICATE THAT FLASHING LIGHTS ARE REQUIRED SHALL BE SUPPLIED WITH TYPE A LIGHTING THAT OPERATES ONLY AT NIGHT.
13. BRIDGE CLOSED SIGNS (R11-3a AND R11-2) SHALL BE MOUNTED ON A SEPARATE SUPPORT BEHIND TYPE III BARRICADES WITH WARNING LIGHTS. SEE NYS DOT STD. SHEET 619-04 FOR TEMPORARY SUPPORT DETAILS. R11-3a SIGNS SHALL BE PLACED AT RIGHT SHOULDER AS A.O.B.E. R11-2 SIGNS SHALL BE PLACED IN THE CENTER OF THE ROAD.
14. NOTIFICATION OF FIRE AND POLICE AUTHORITIES: WAYNE COUNTY WILL NOTIFY THE FIRE, POLICE, SHERIFF, EMERGENCY SERVICES, SCHOOLS, POST OFFICE, GARBAGE COLLECTION AND ALL OTHER LOCAL OR COUNTY AUTHORITIES. THE CONTRACTOR MUST PROVIDE 2 WEEKS WRITTEN NOTICE TO THE COUNTY'S HIGHWAY SUPERINTENDENT PRIOR TO BEGINNING WORK, TO ALLOW SUFFICIENT TIME TO NOTIFY THESE AGENCIES.
15. SEE NYS DOT STANDARD SHEETS 619-02, 619-04, 619-10, 619-11 & 619-12 FOR ADDITIONAL DETAILS.
16. ALL WORK ZONE TRAFFIC CONTROL TO BE PAID UNDER ITEM 619.01, UNLESS OTHERWISE NOTED IN THE PLANS.
17. ALL DETOUR SIGNS, TRAFFIC CONTROL DEVICES & APPURTENANCES ASSOCIATED WITH THE DETOUR SHALL BE PLACED ON THE HIGHWAY RIGHT-OF-WAY.

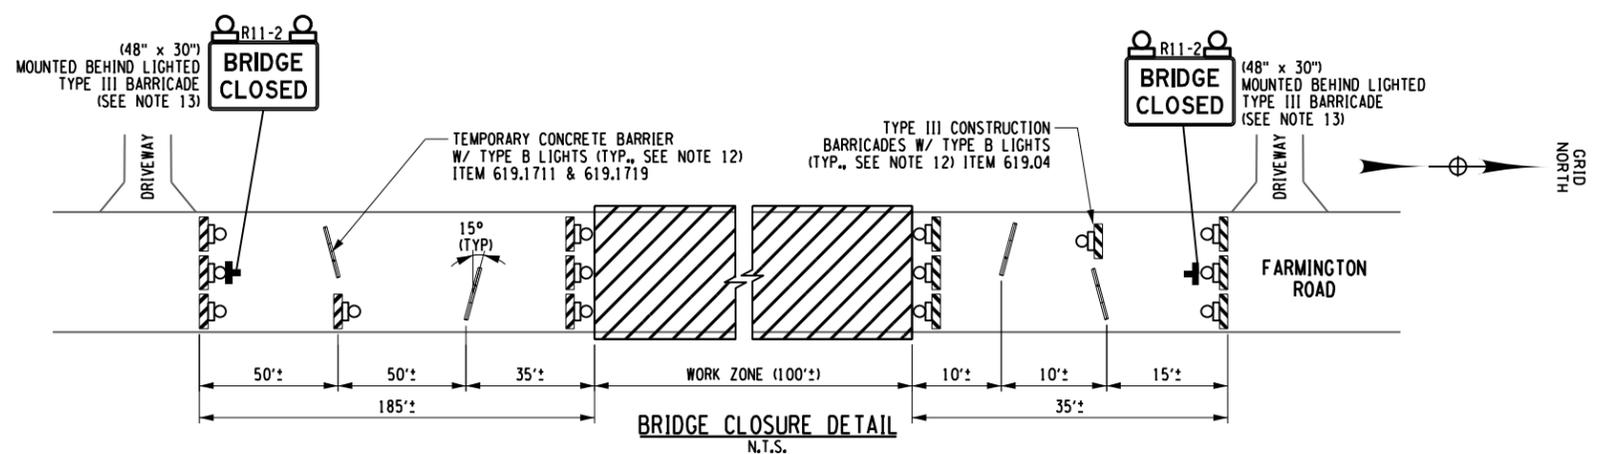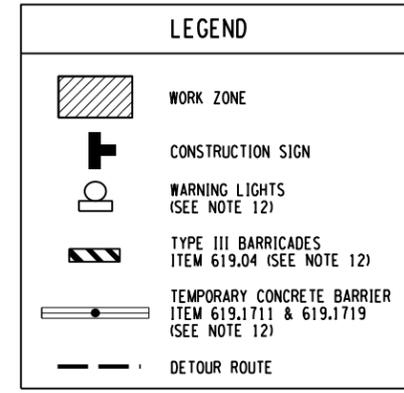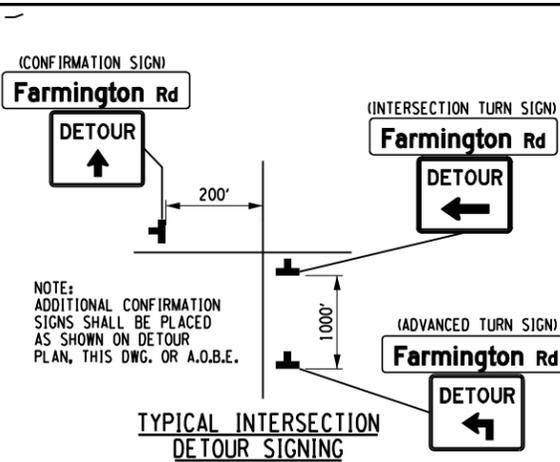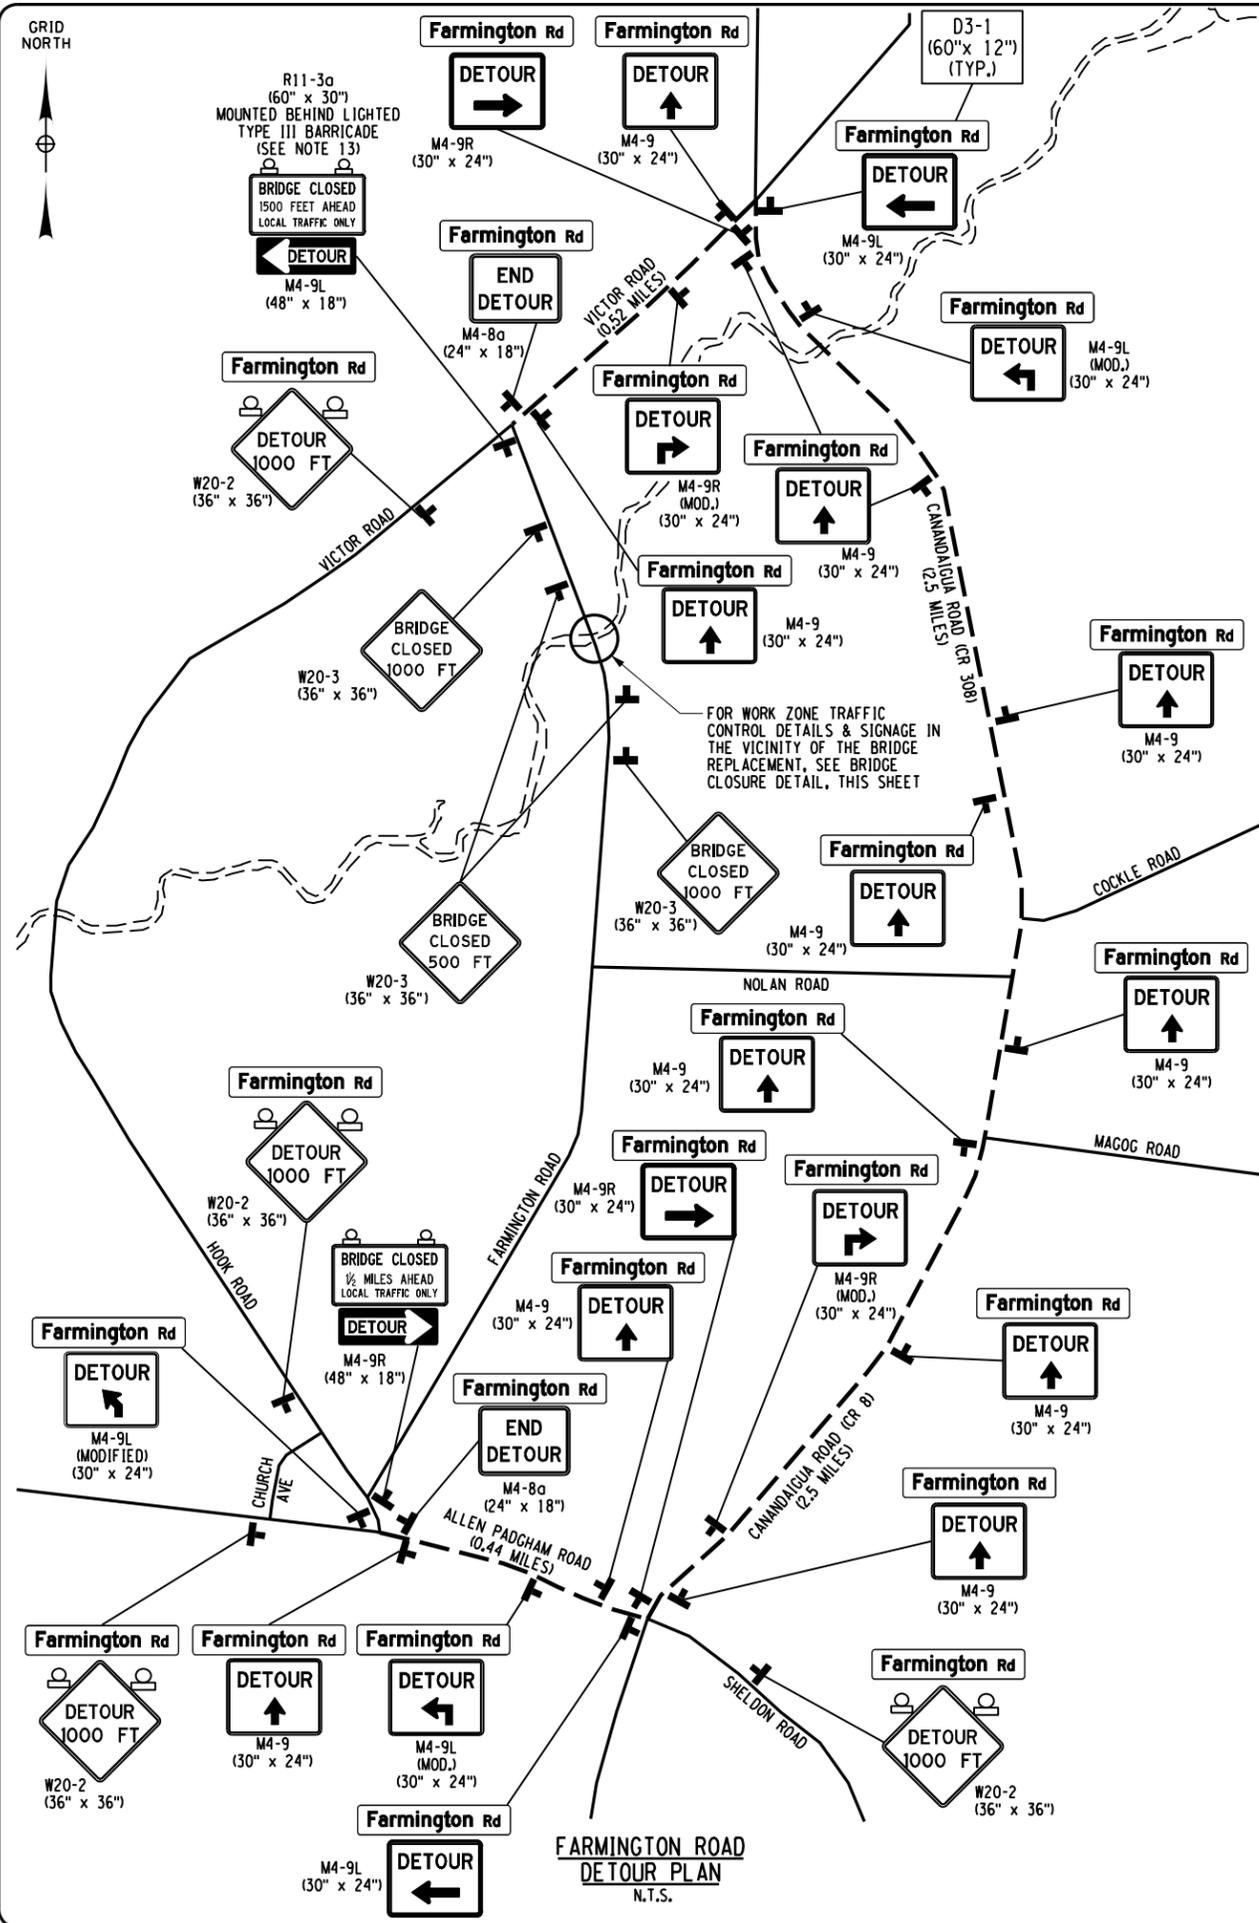

FILE NAME = \\cha-11e.com\proj\Projects\WAY\K5\059654.000\09_Design\Drawings\Tr-Struc\09_Farmington_WZTC-1.dgn
 DATE/TIME = 14-FEB-2022 14:52:22
 USER = 5379



Drawing Copyright © 2022
CHA
 2200 Main Place Tower
 Buffalo, NY 14202-3722
 Main: (716) 847-6310
 www.chacompanies.com

WAYNE COUNTY HIGHWAY DEPARTMENT
 7227 ROUTE 31
 LYONS, NEW YORK
FARMINGTON ROAD
BRIDGE REHABILITATION
BRIDGE CLOSURE PLAN & WORK ZONE
TRAFFIC CONTROL NOTES

SHEET NO. 9
 DATE JAN 2022
 SCALE N.T.S.
 DWG. NO. WZTC-1